

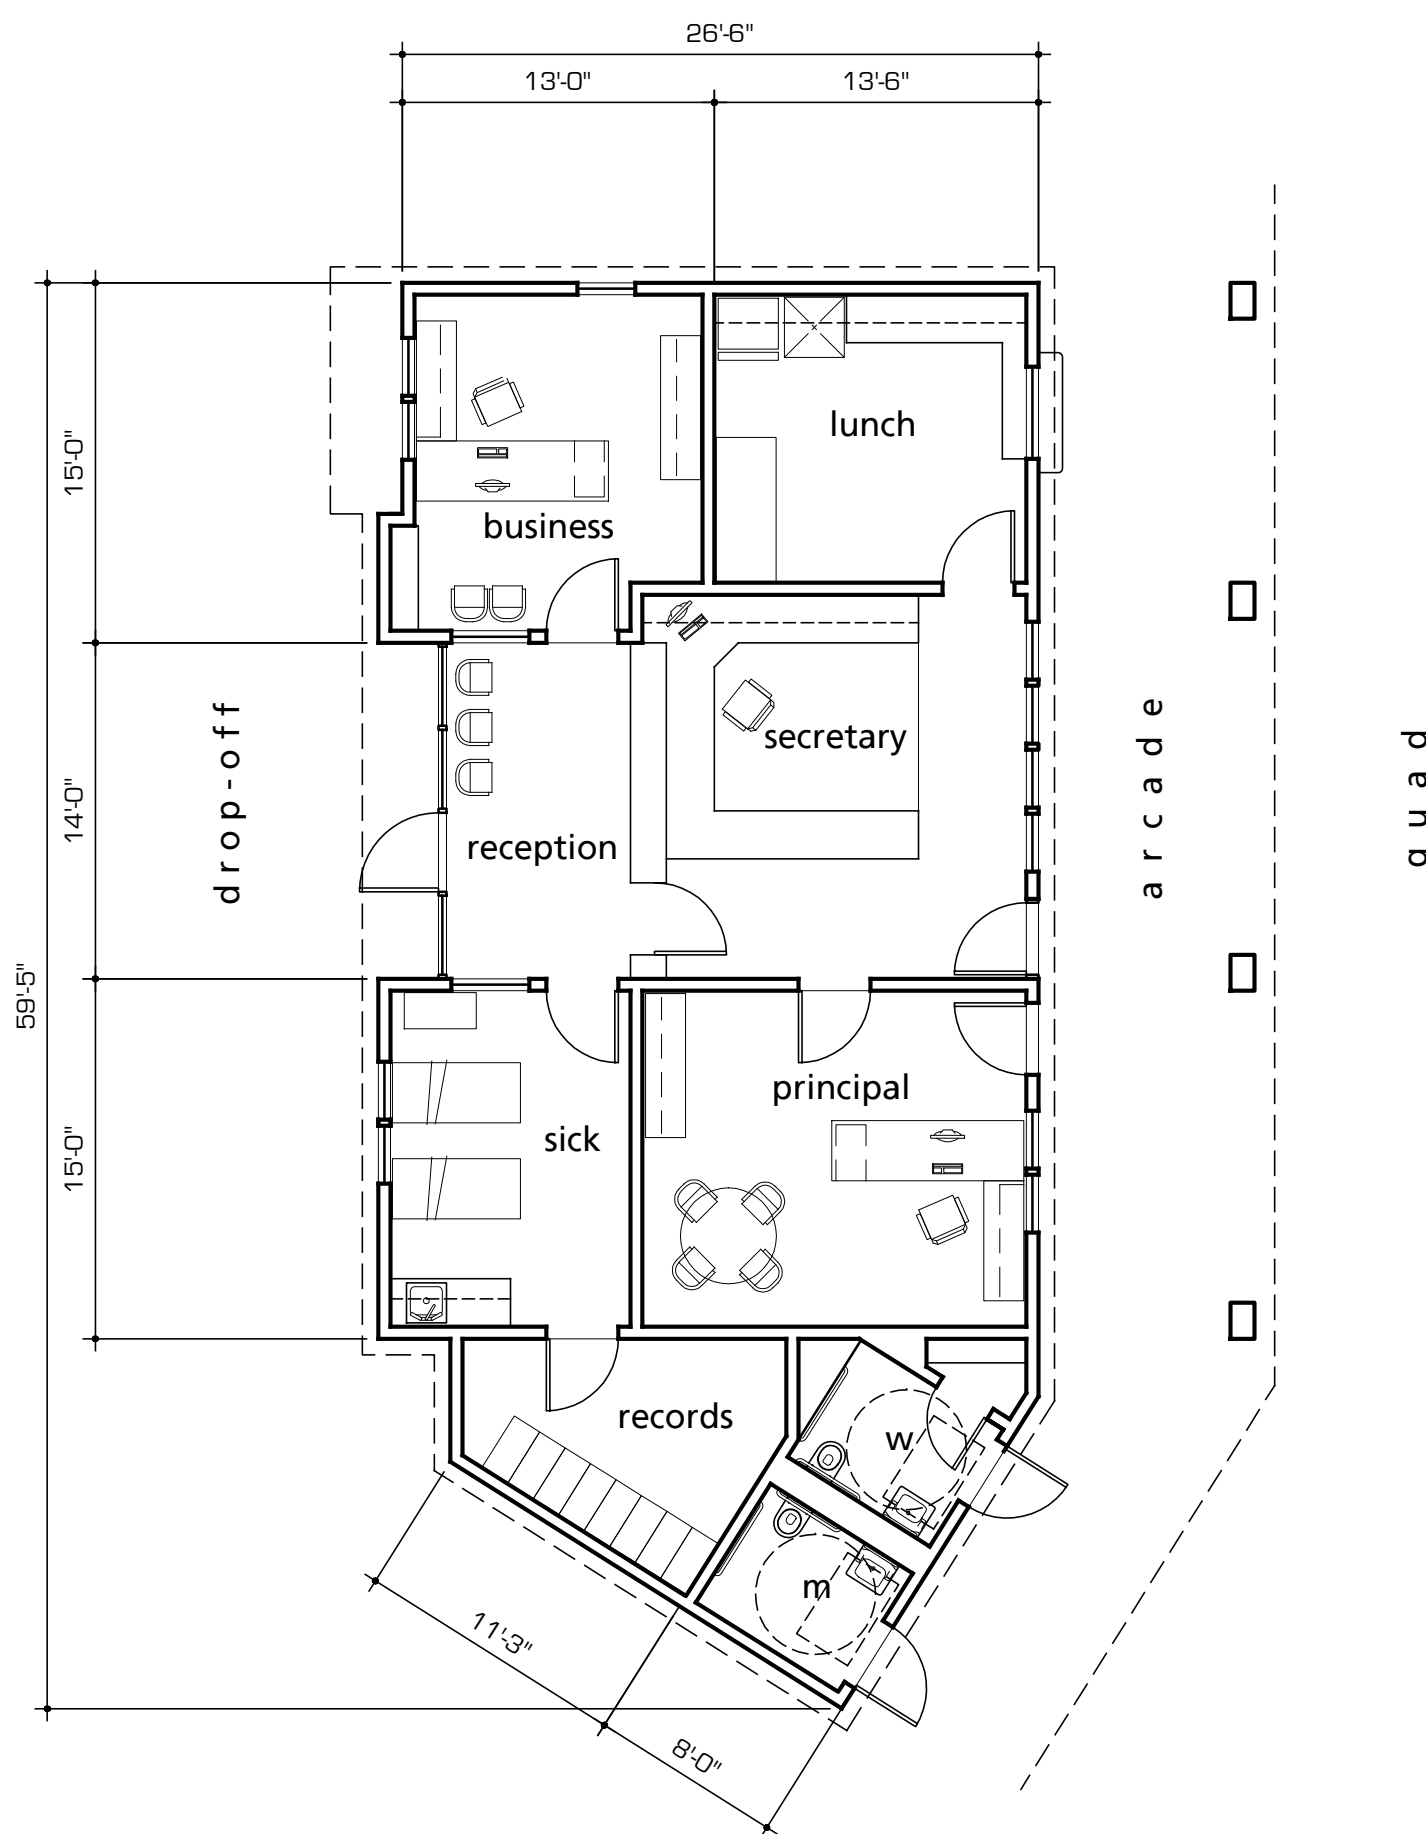



Admin Building F
[per schematic Scheme 6 site plan]
1,537 SF

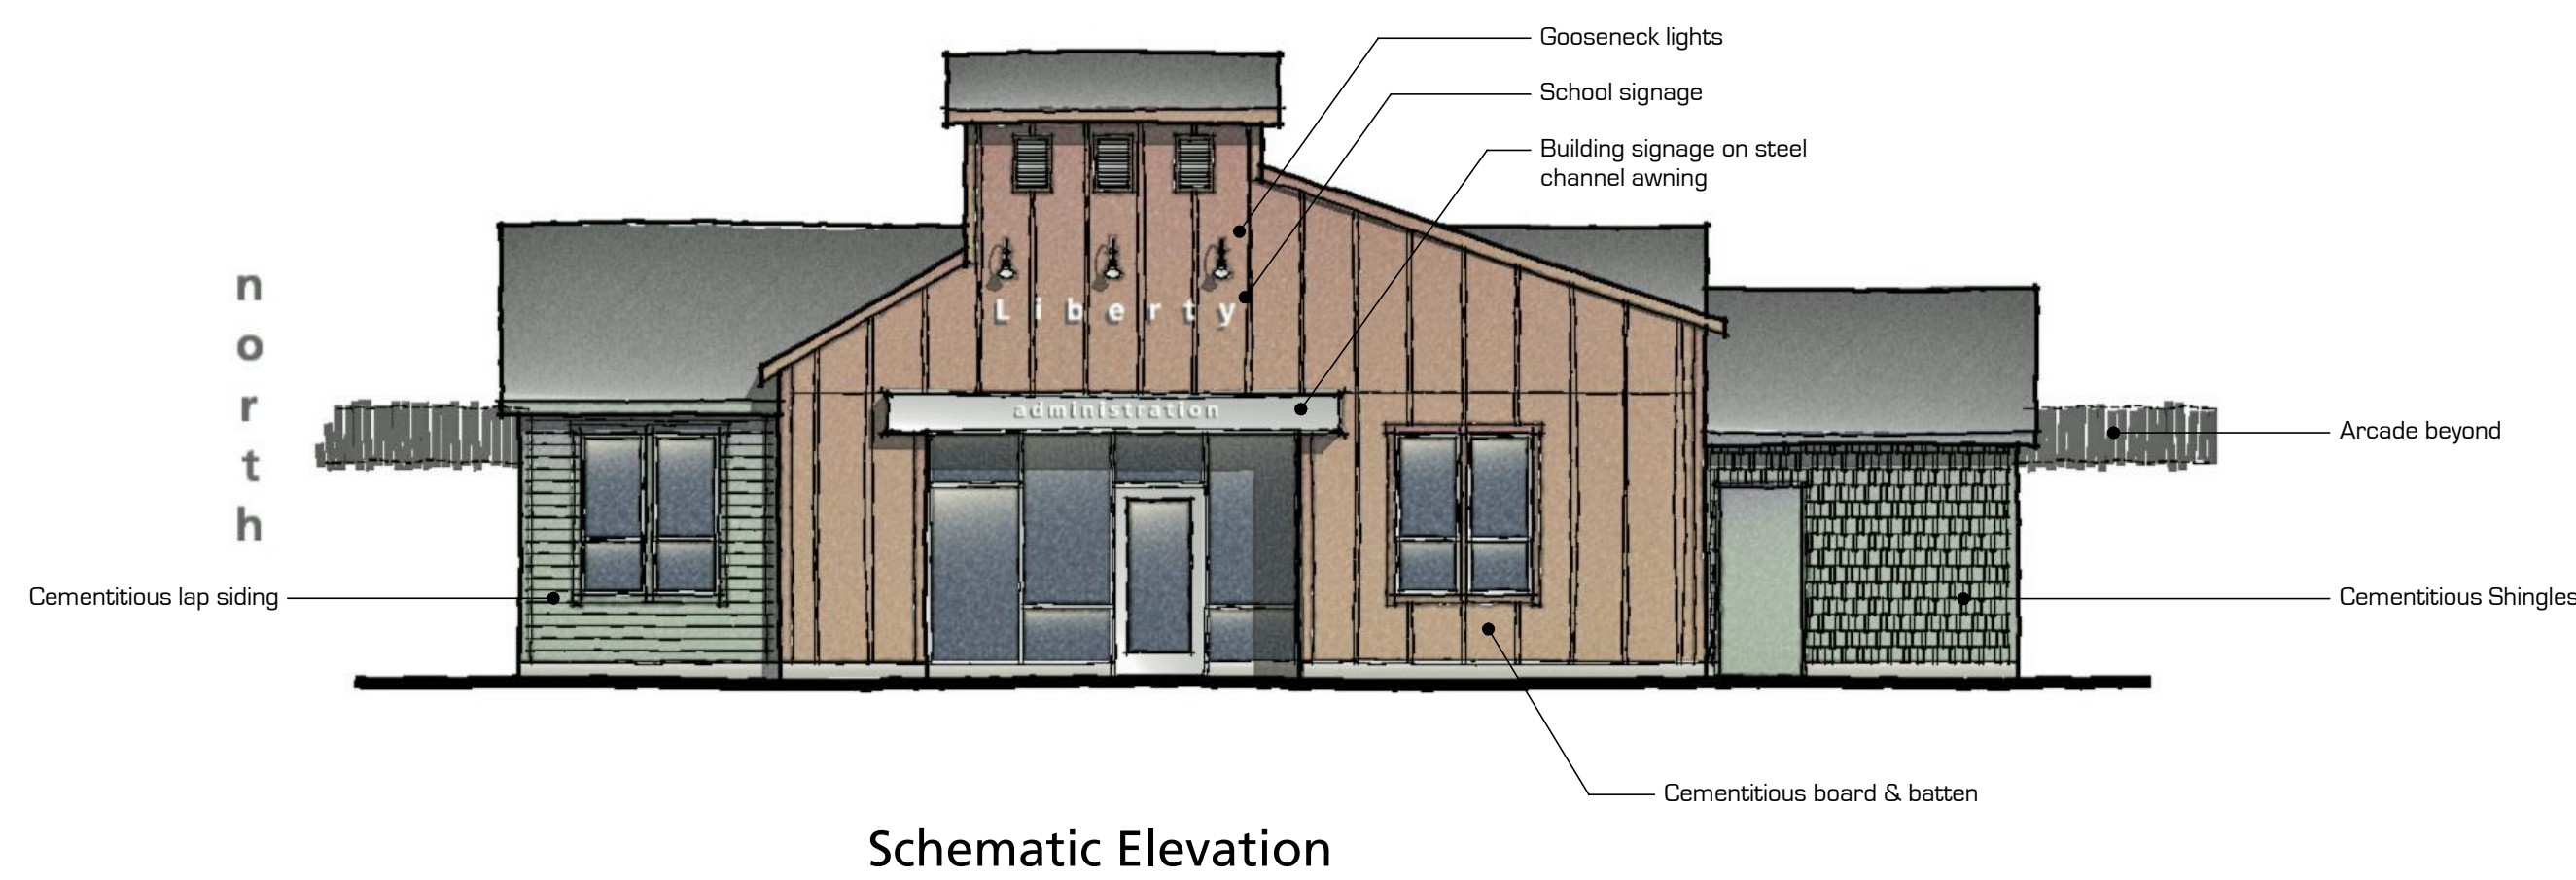

Admin Building F
[per comments 11/10]
1,406 SF

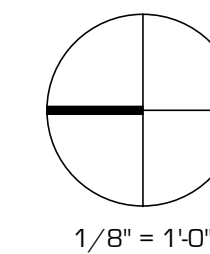

Schematic Elevation

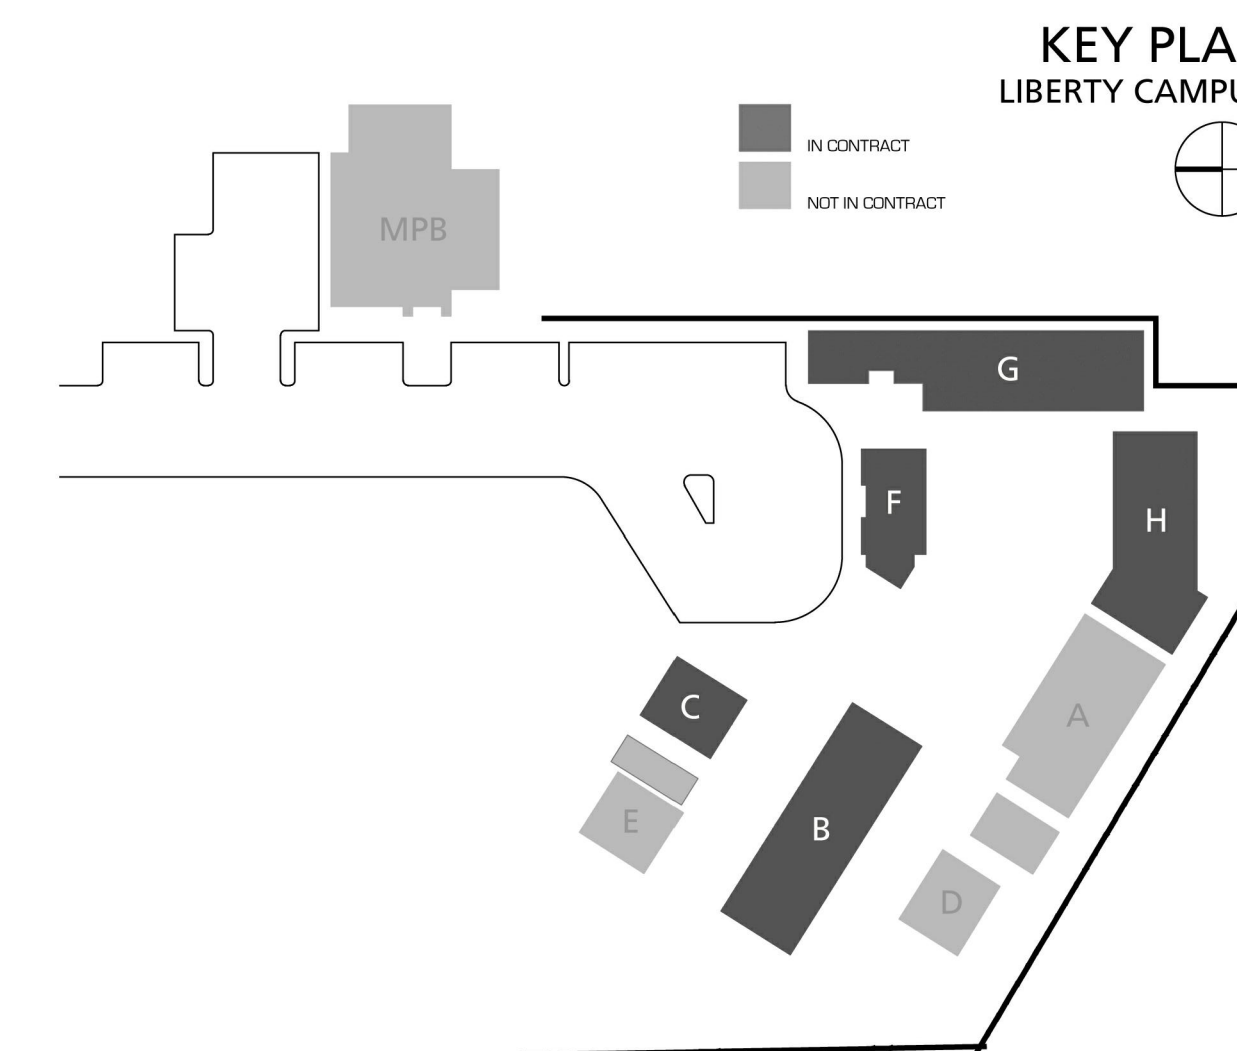

ty

ber
renewal

Li

F

11
14
2011

